


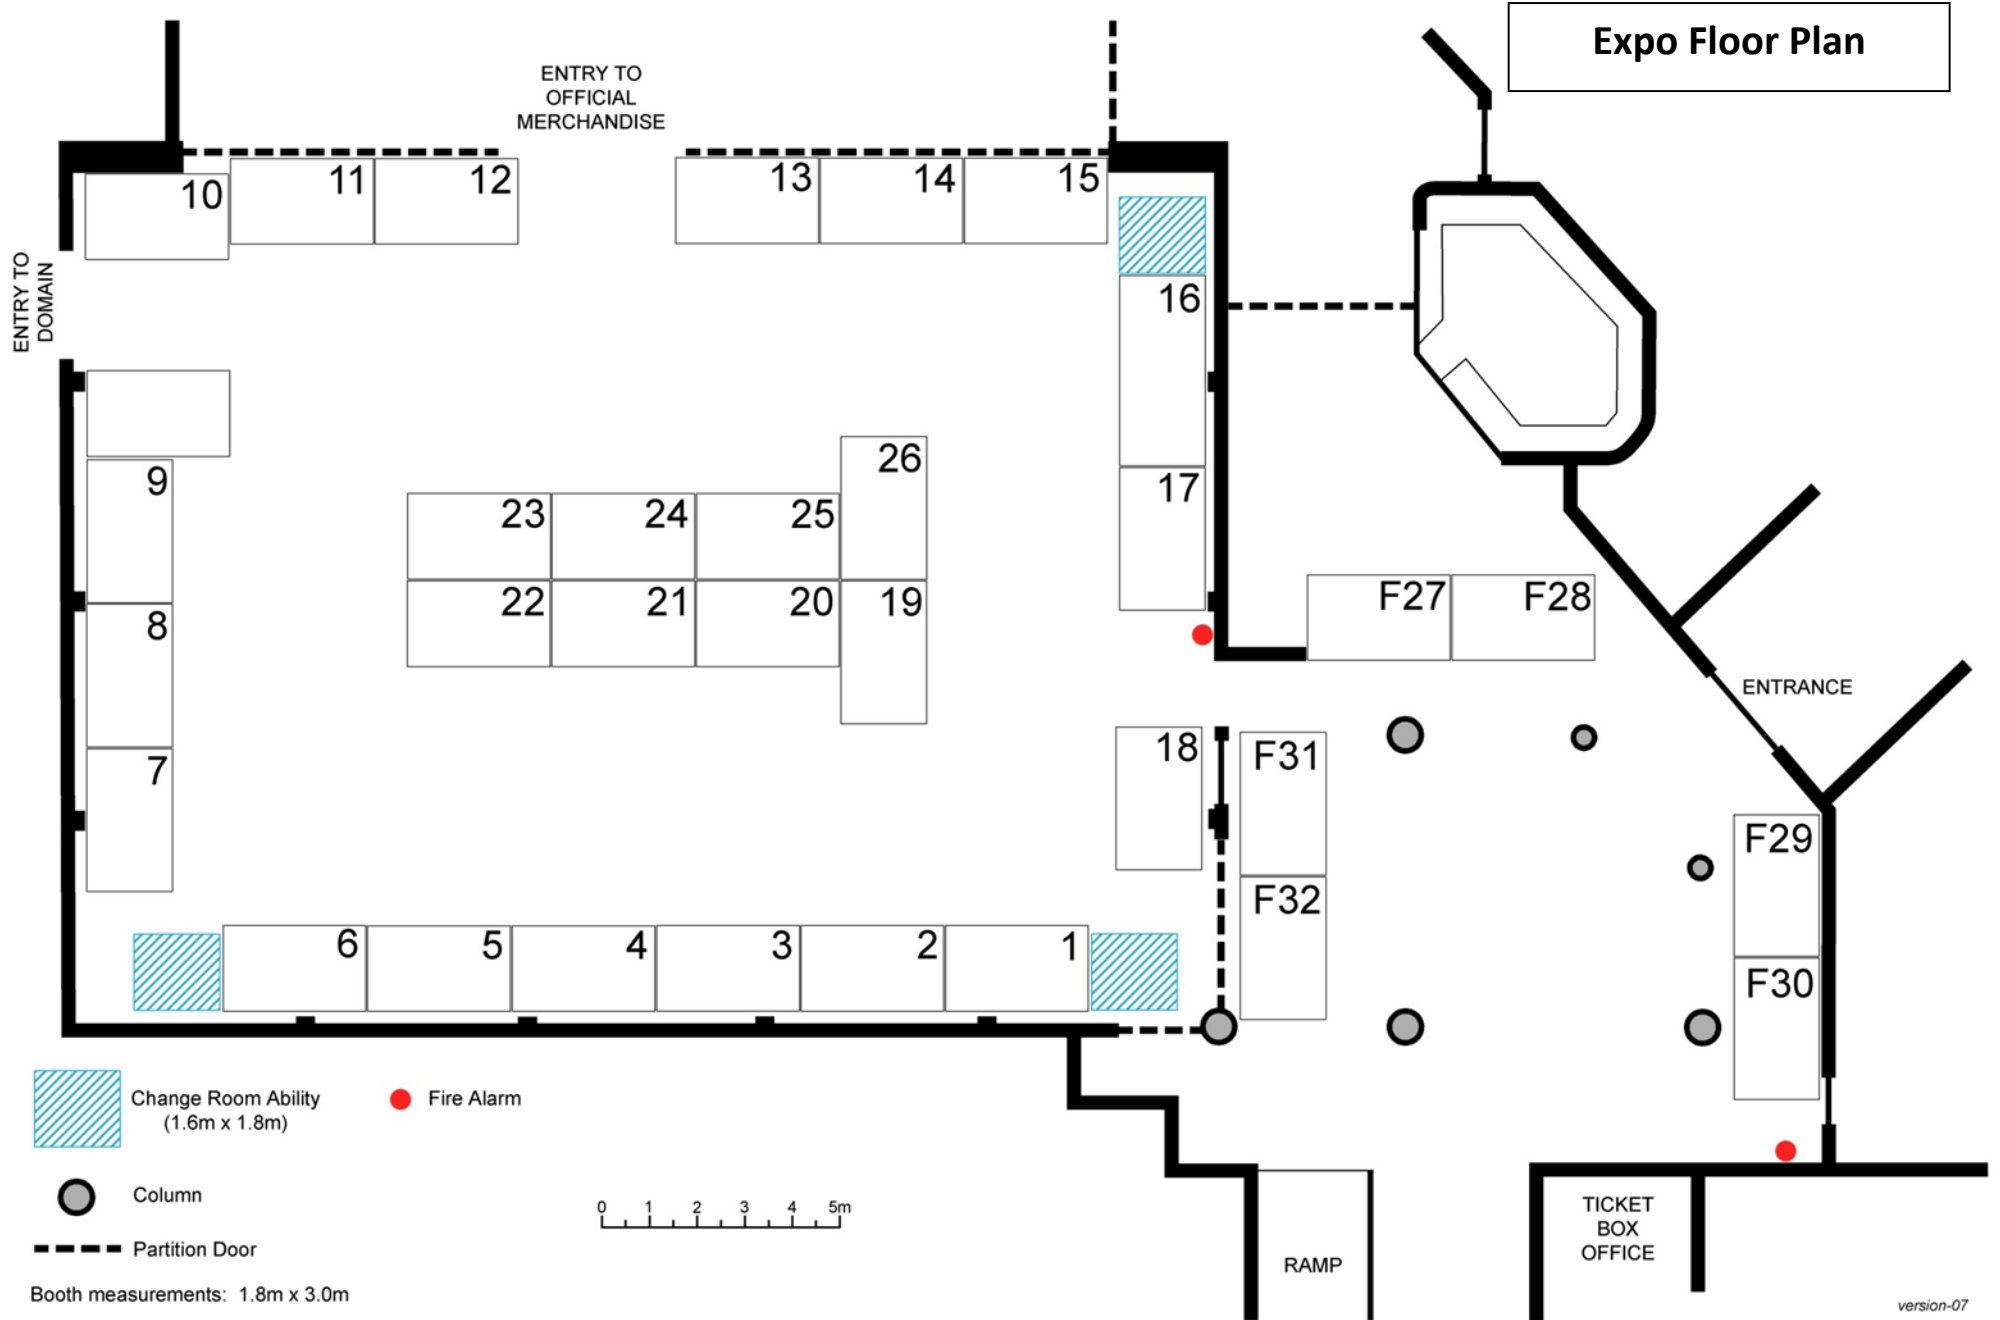


Expo Floor Plan



 Change Room Ability (1.6m x 1.8m)  Fire Alarm

 Column
 Partition Door

Booth measurements: 1.8m x 3.0m

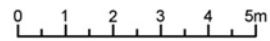

RAMP

TICKET BOX OFFICE